


Etapa 3a: Příloha č: 1 - MUK 9 Jíloviště

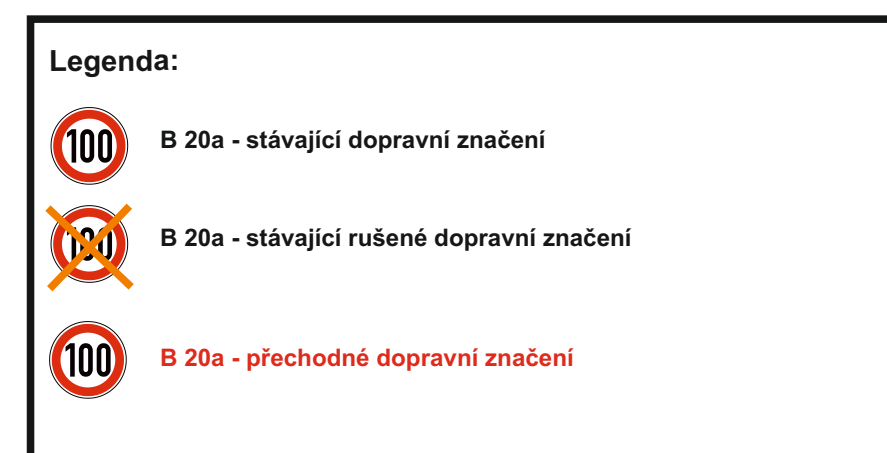


Objednatel: stavec 	Krajská správa a údržba silnic Středočeského kraje, p.o. Zborovská 11, 150 21 Praha 5 IČ: 000 06 001
---	--

detail 2b: Klínek - Všenory


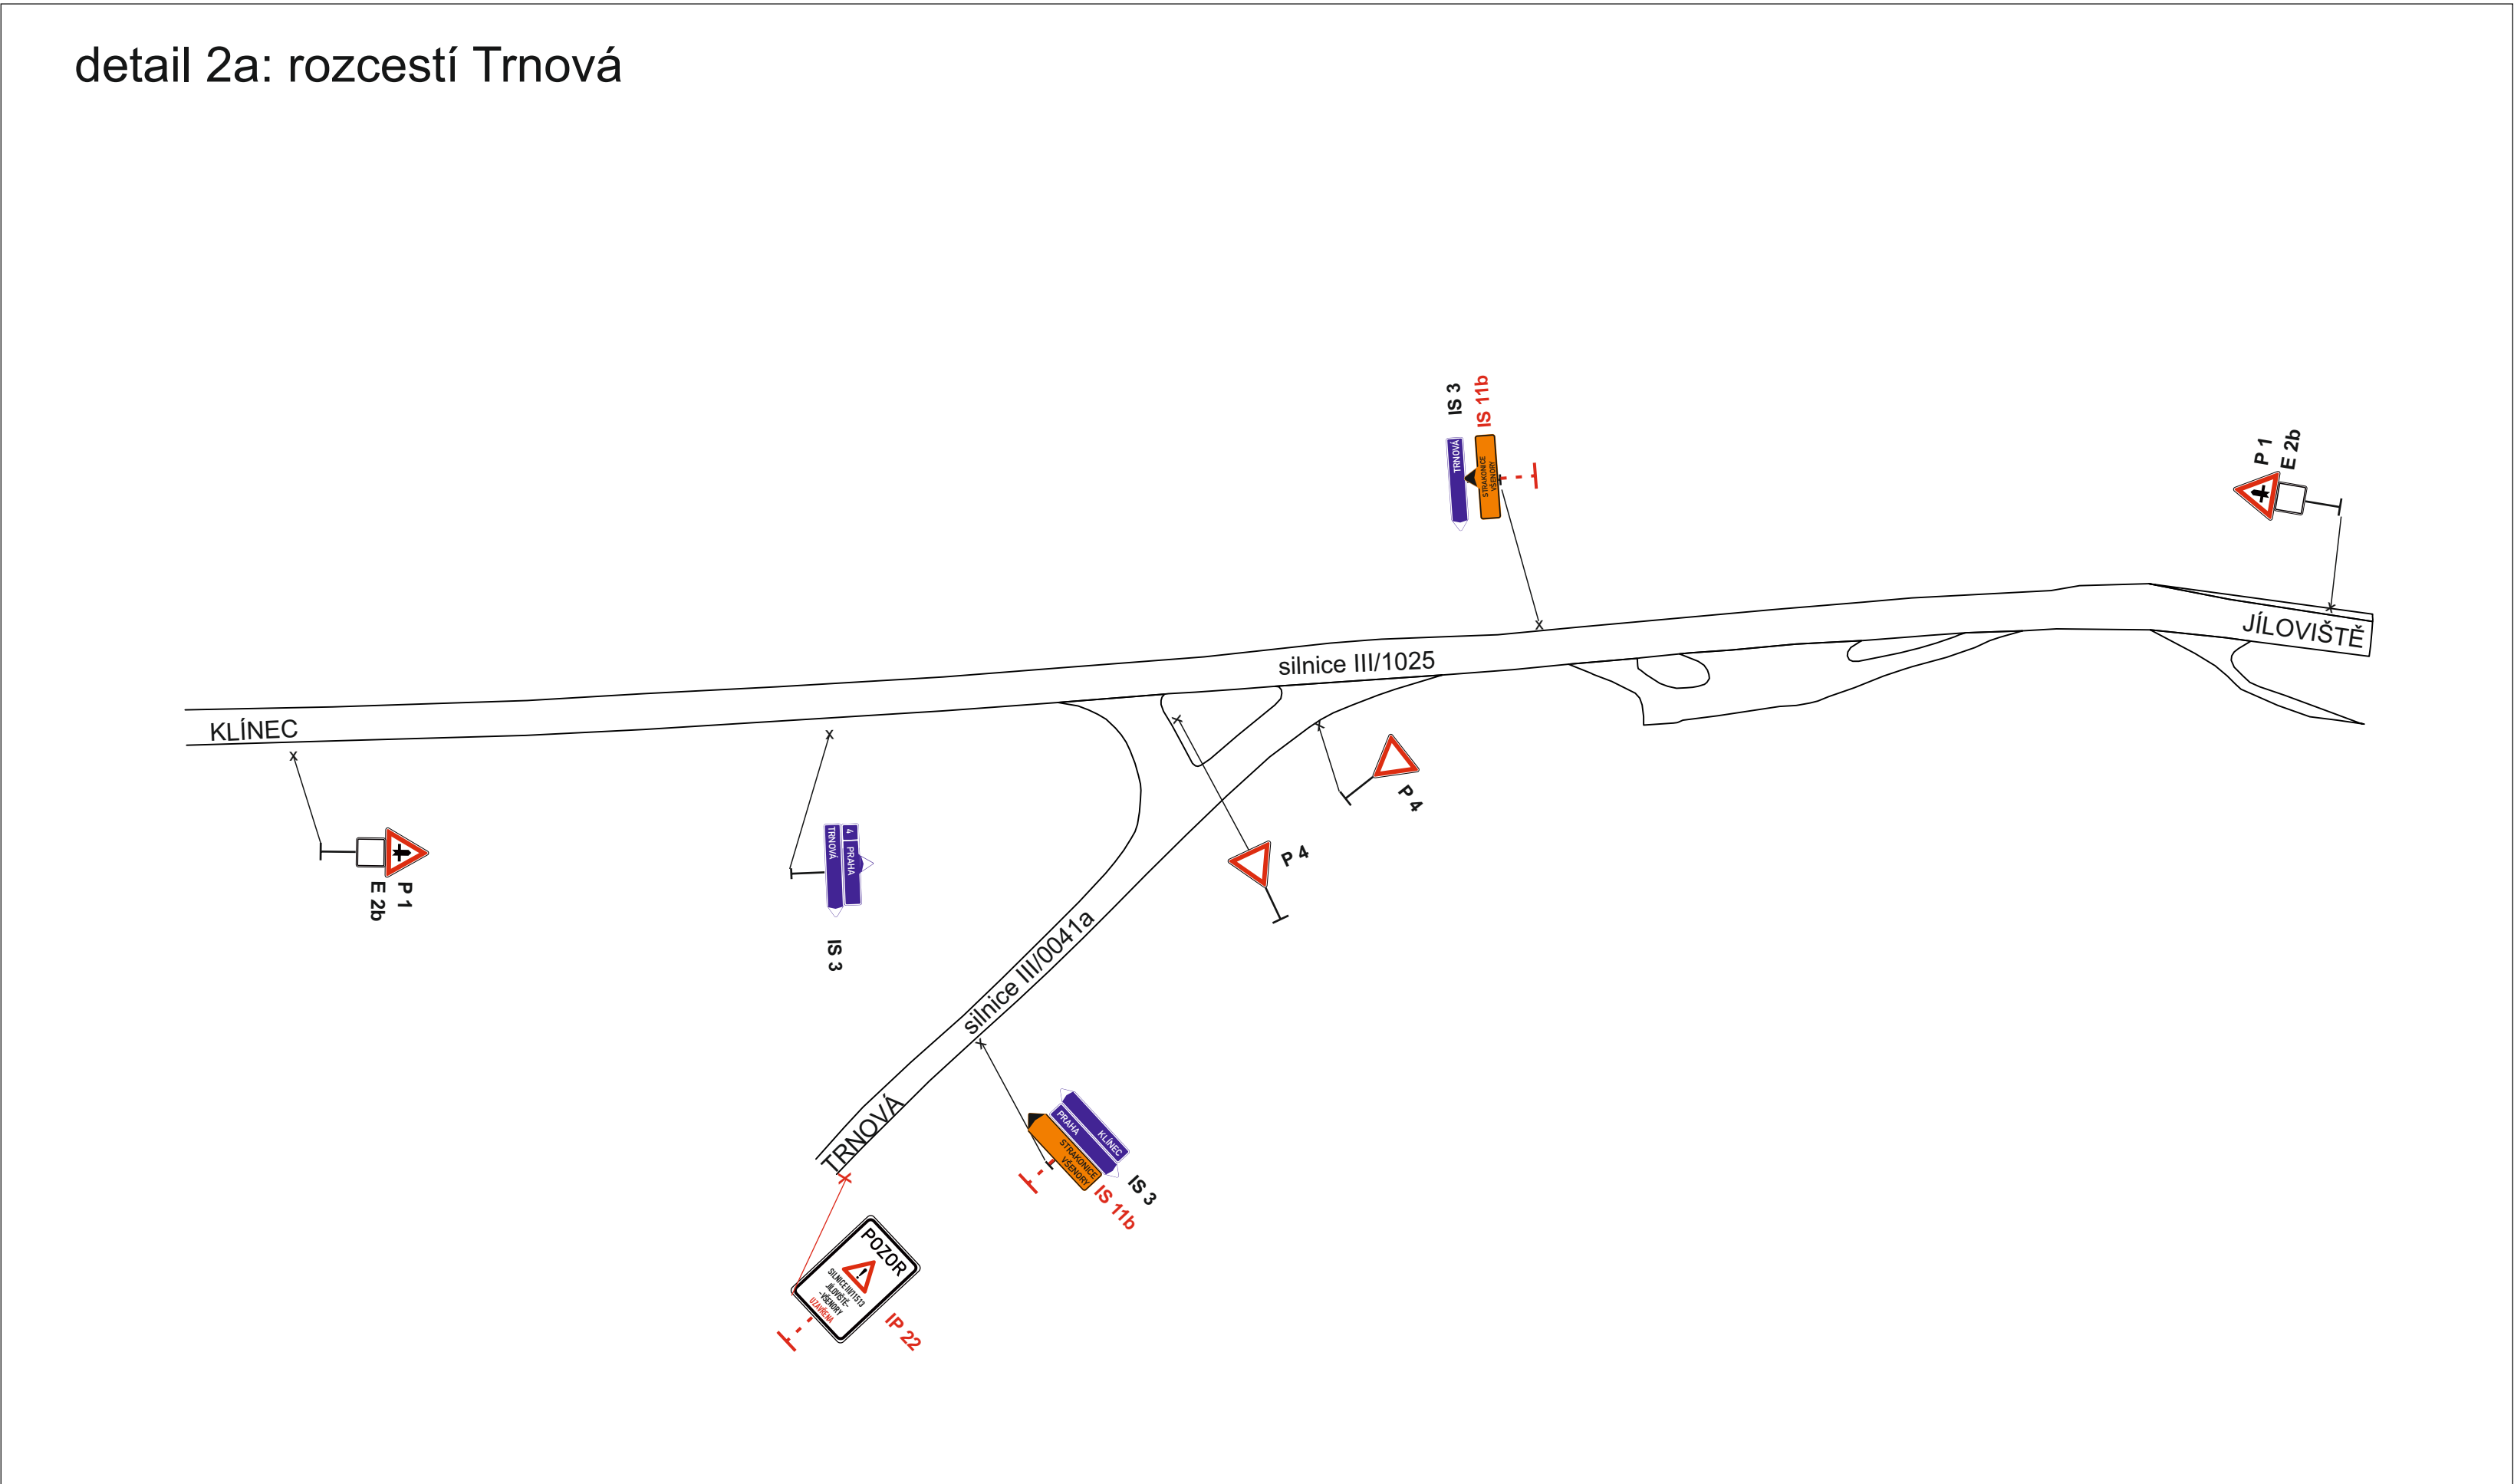


detail 2a: rozcestí Trnová

Objednatel stavby: 	Krajská správa a údržba silnic Středočeského kraje, p.o. Zborovská 11, 150 21 Praha 5 IČ: 000 66 001
---	--

Akce: III/11513 Jíloviště
most ev.č. 11513-1 přes D4
v obci Jíloviště

Etapa 3: Příloha č: 7 - MUK 14 Řítka

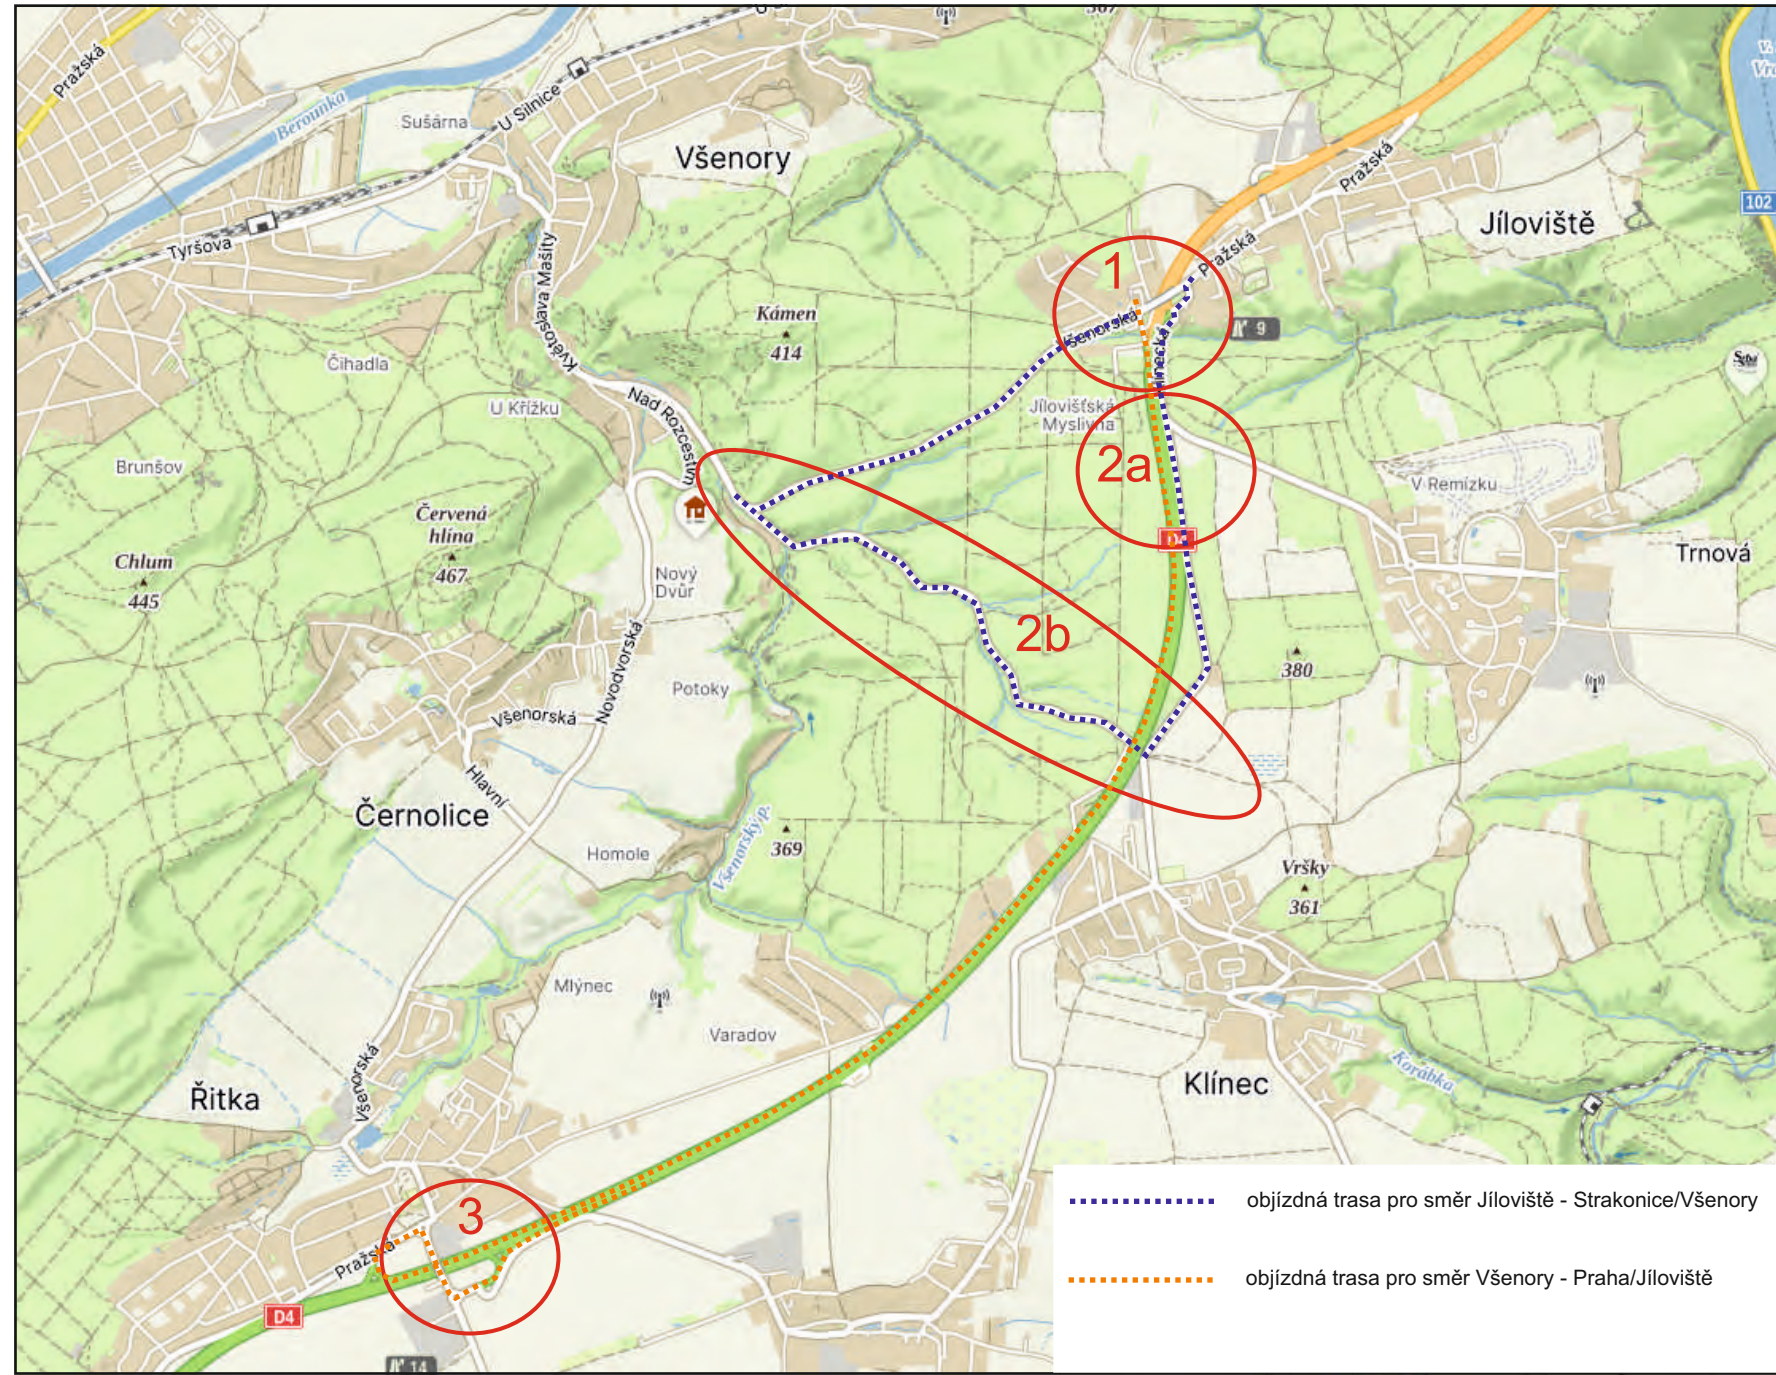

Legenda:

	B 20a - stávající dopravní značení
	B 20a - stávající rušené dopravní značení
	B 20a - přechodné dopravní značení

Objednatel: Krajská správa a údržba silnic Středočeského kraje, p.o. Zborovská 11, 150 21 Praha 5 IČ: 000 66 001	
Zhotovitel projektové dokumentace Quo QUO s.r.o. Křížkova 2158 256 01 Benešov	
Akce: III/11513 Jíloviště most ev.č. 11513-1 přes D4 v obci Jíloviště	
Objednatel:	M-SILNICE a.s.
Vypracoval:	Pavel Neckář
Zodp. projektant:	Pavel Neckář
Datum:	04/2026
Služba:	RDS
Etapa 3: Příloha č: 7 - MUK 14 Řítka	